


# PULLIAM COMMUNITY BUILDING


545 NORTH CLEVELAND AVENUE  
LOVELAND COLORADO

1/8" = 1'-0"

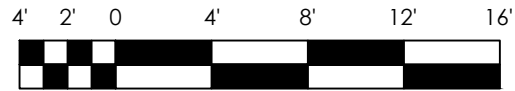

## KEY TO LINETYPES

- ..... CUT OUT
- - - - - FOLD AWAY
- · - · - FOLD TOWARDS

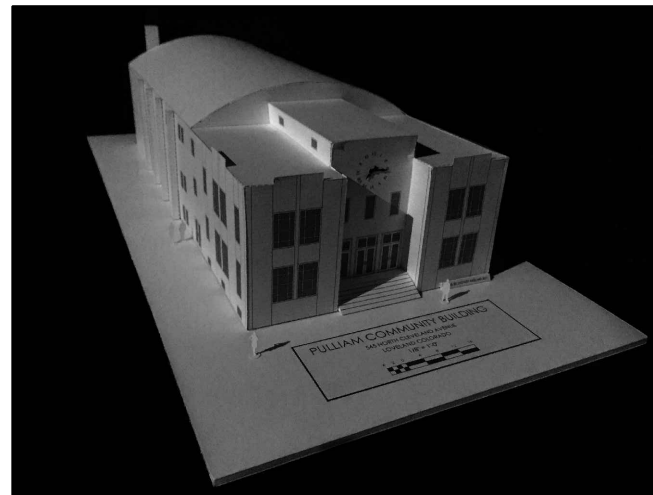

SHEET  
1 of 12

SCALE: 1/8" = 1'




BUILD YOUR OWN  
**PULLIAM COMMUNITY BUILDING**  
COVER SHEET

LOVELAND  
HISTORIC  
PRESERVATION  
COMMISSION

CREATOR: ZJA  
DATE: 11-2017

E-2

E-4

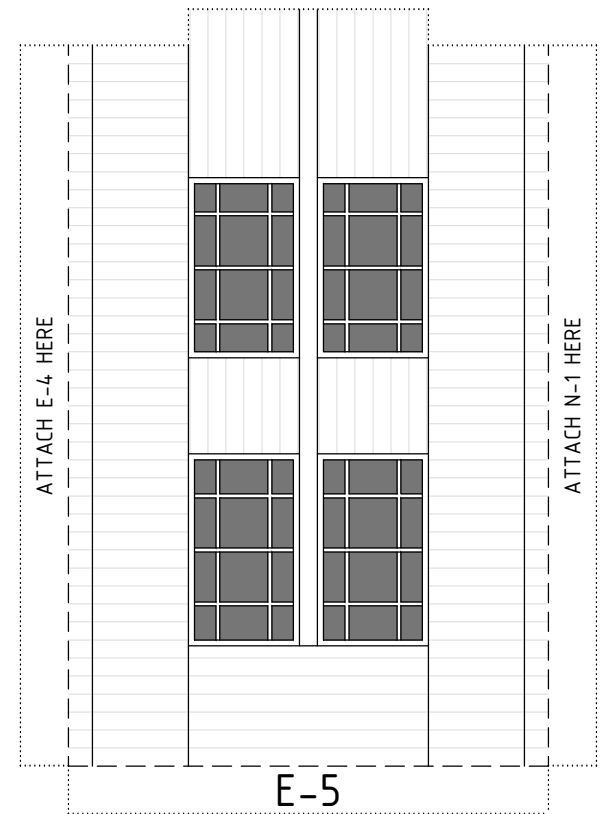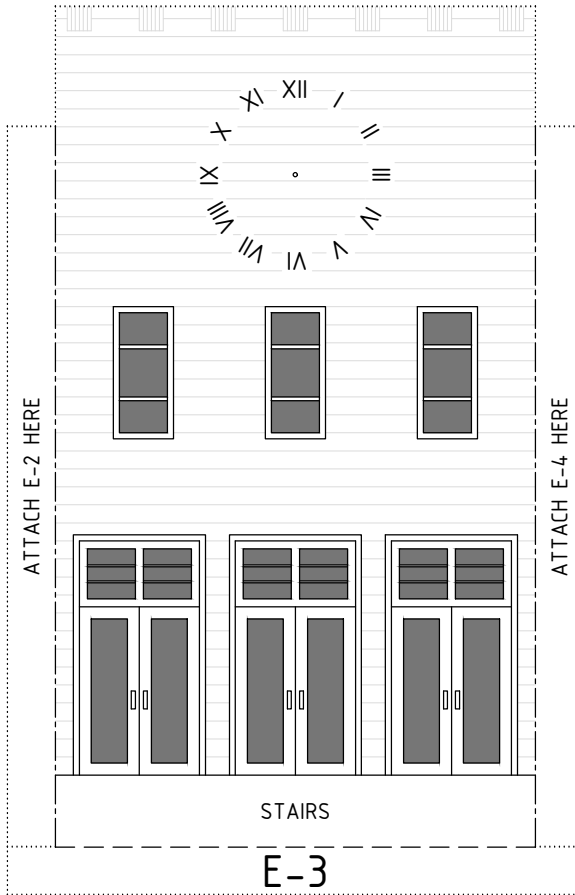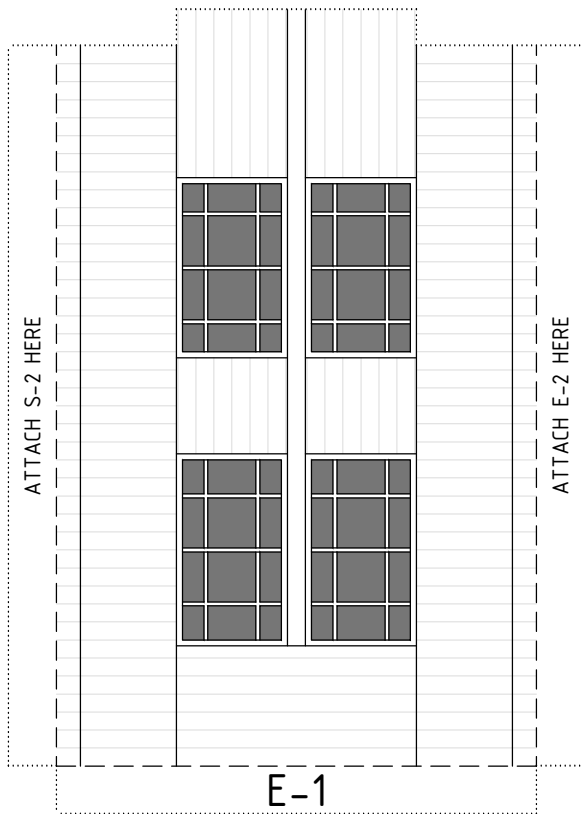




SHEET  
2 of 12

SCALE:  $\frac{3}{8}$ " = 1'

BUILD YOUR OWN  
**PULLIAM COMMUNITY BUILDING**  
 EAST ELEVATION

LOVELAND  
HISTORIC  
PRESERVATION  
COMMISSION

CREATOR: ZJA  
DATE: 11-2017

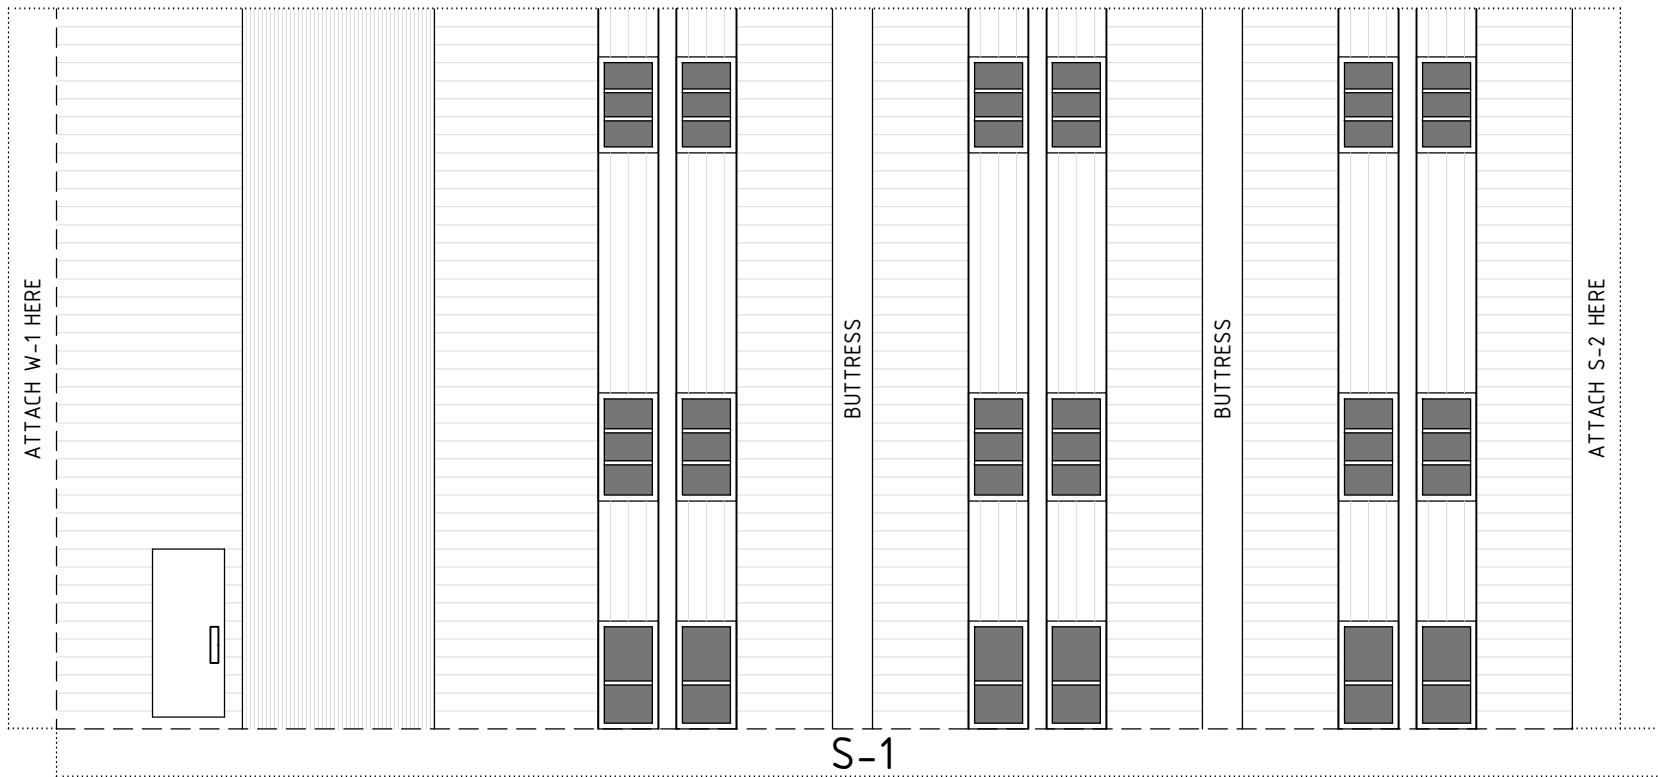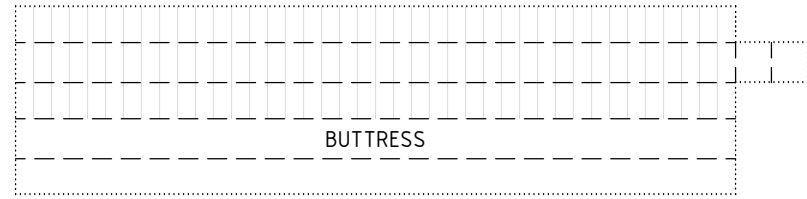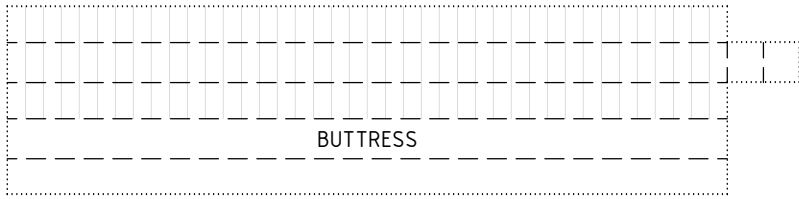




SHEET  
3 of 12

SCALE:  $\frac{1}{8}'' = 1'$

BUILD YOUR OWN  
**PULLIAM COMMUNITY BUILDING**  
 PARTIAL SOUTH ELEVATION (1 OF 2)

LOVELAND  
 HISTORIC  
 PRESERVATION  
 COMMISSION

CREATOR: ZJA  
 DATE: 11-2017

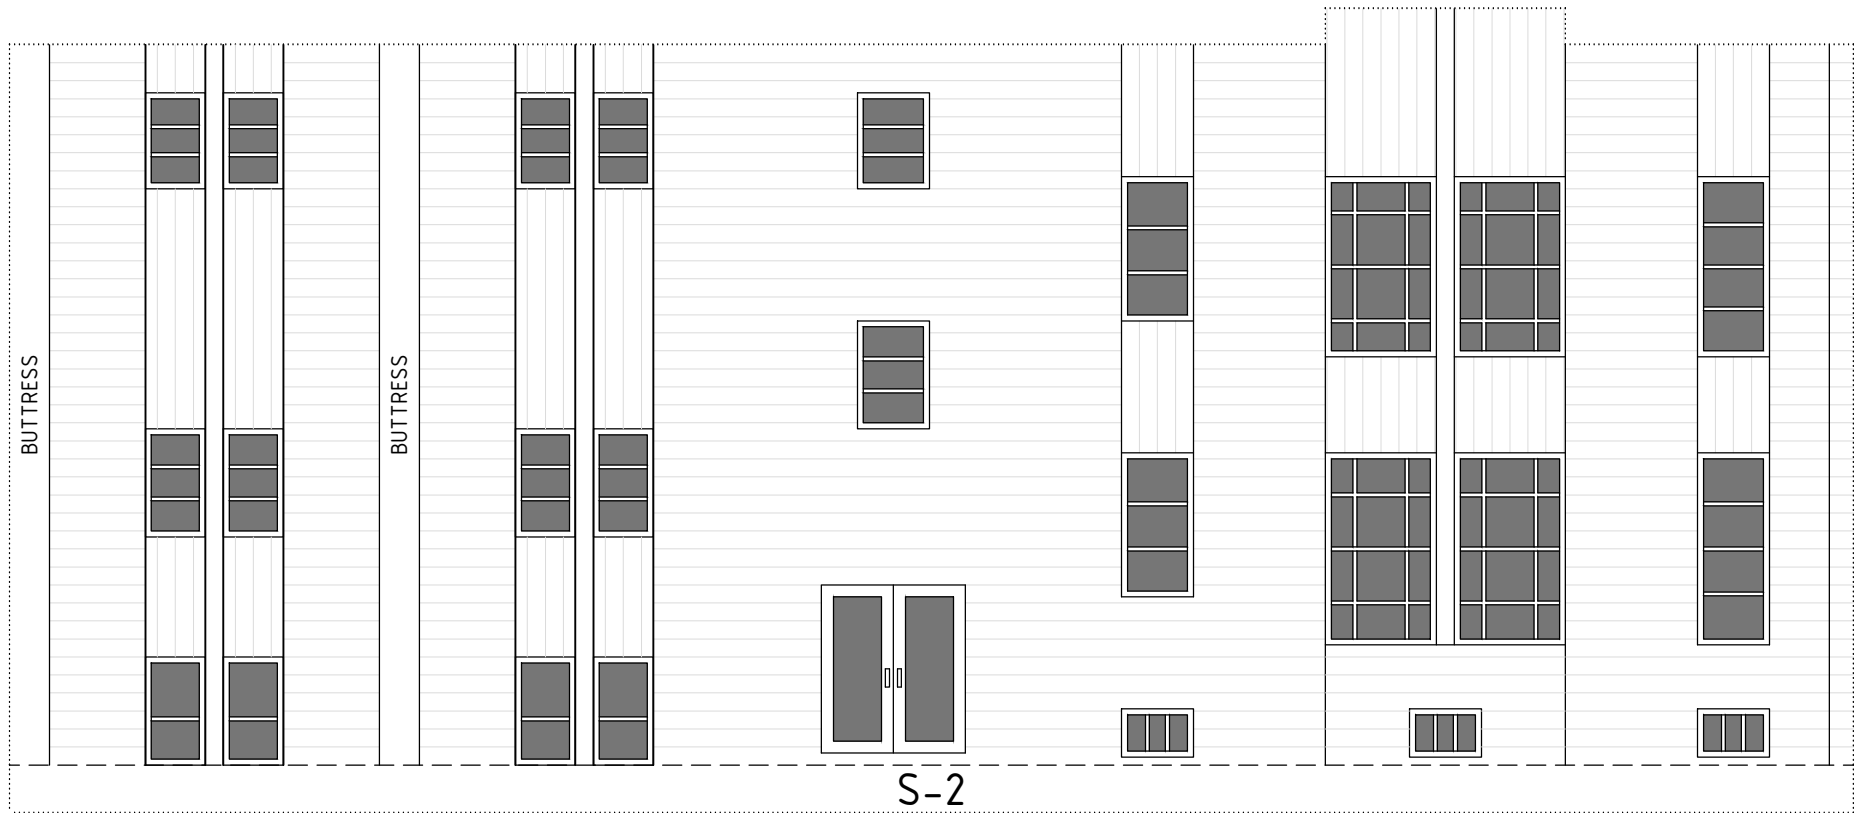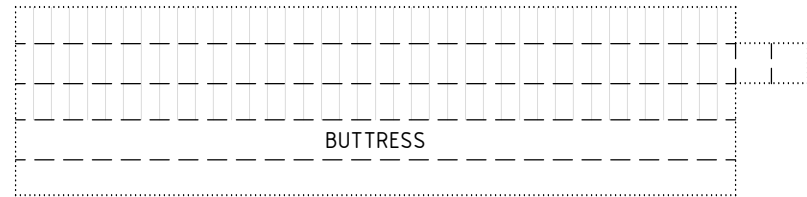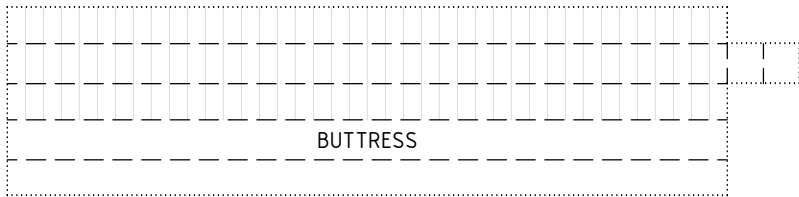




SHEET  
4 of 12

SCALE:  $\frac{3}{8}$ " = 1'

BUILD YOUR OWN  
**PULLIAM COMMUNITY BUILDING**  
PARTIAL SOUTH ELEVATION (2 OF 2)

LOVELAND  
HISTORIC  
PRESERVATION  
COMMISSION

CREATOR: ZJA  
DATE: 11-2017

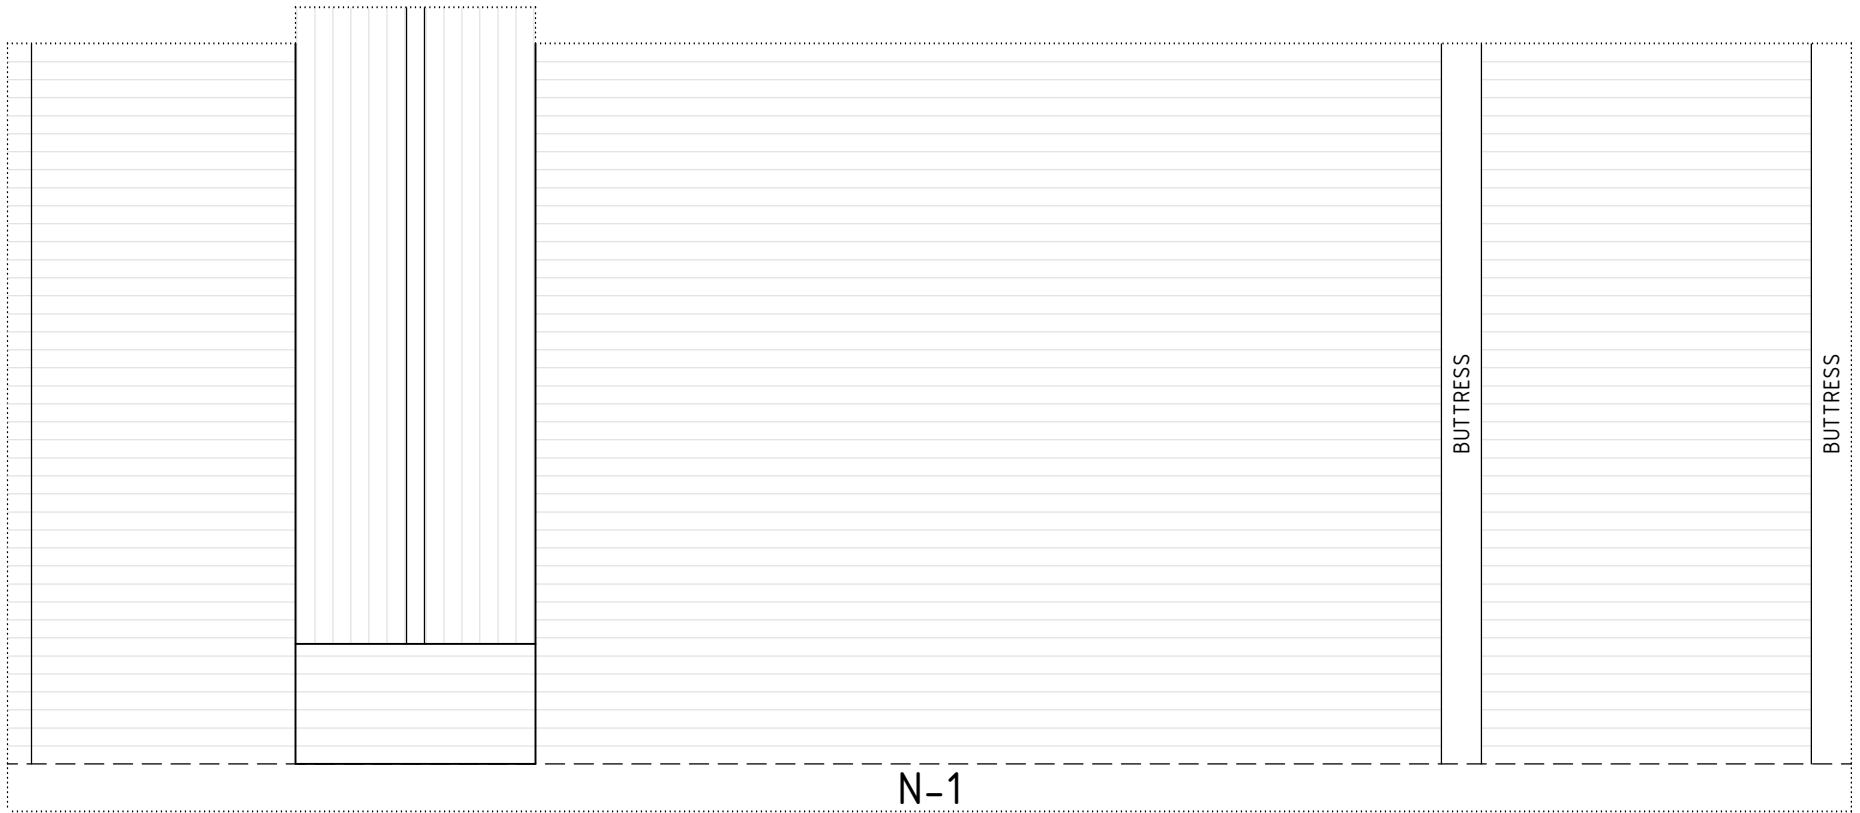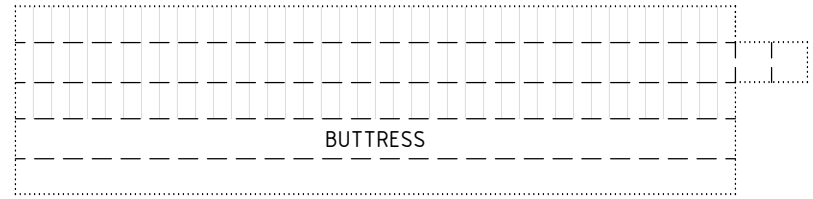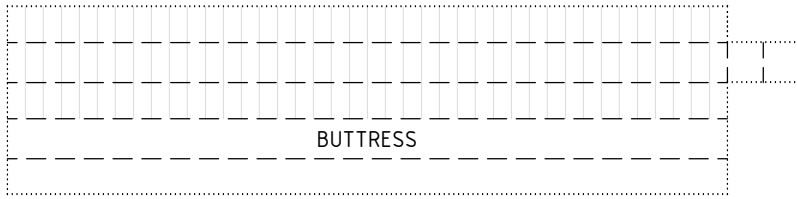



SHEET  
5 of 12

SCALE:  $\frac{1}{8}$ " = 1'

BUILD YOUR OWN  
**PULLIAM COMMUNITY BUILDING**  
PARTIAL NORTH ELEVATION (1 OF 2)

LOVELAND  
HISTORIC  
PRESERVATION  
COMMISSION

CREATOR: ZJA  
DATE: 11-2017

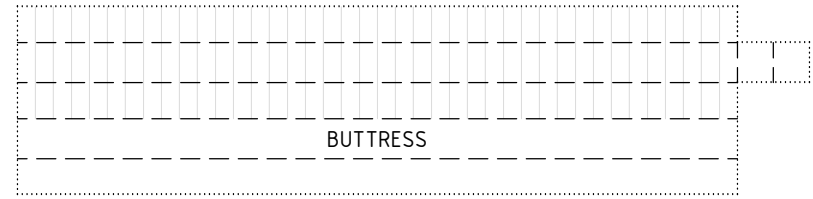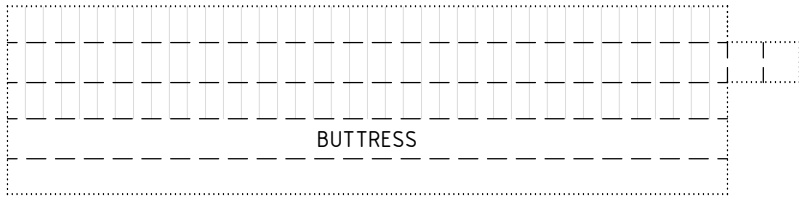


SHEET  
6 of 12

SCALE:  $\frac{1}{8}" = 1'$

BUILD YOUR OWN  
**PULLIAM COMMUNITY BUILDING**  
PARTIAL NORTH ELEVATION (2 OF 2)

LOVELAND  
HISTORIC  
PRESERVATION  
COMMISSION

CREATOR: ZJA  
DATE: 11-2017

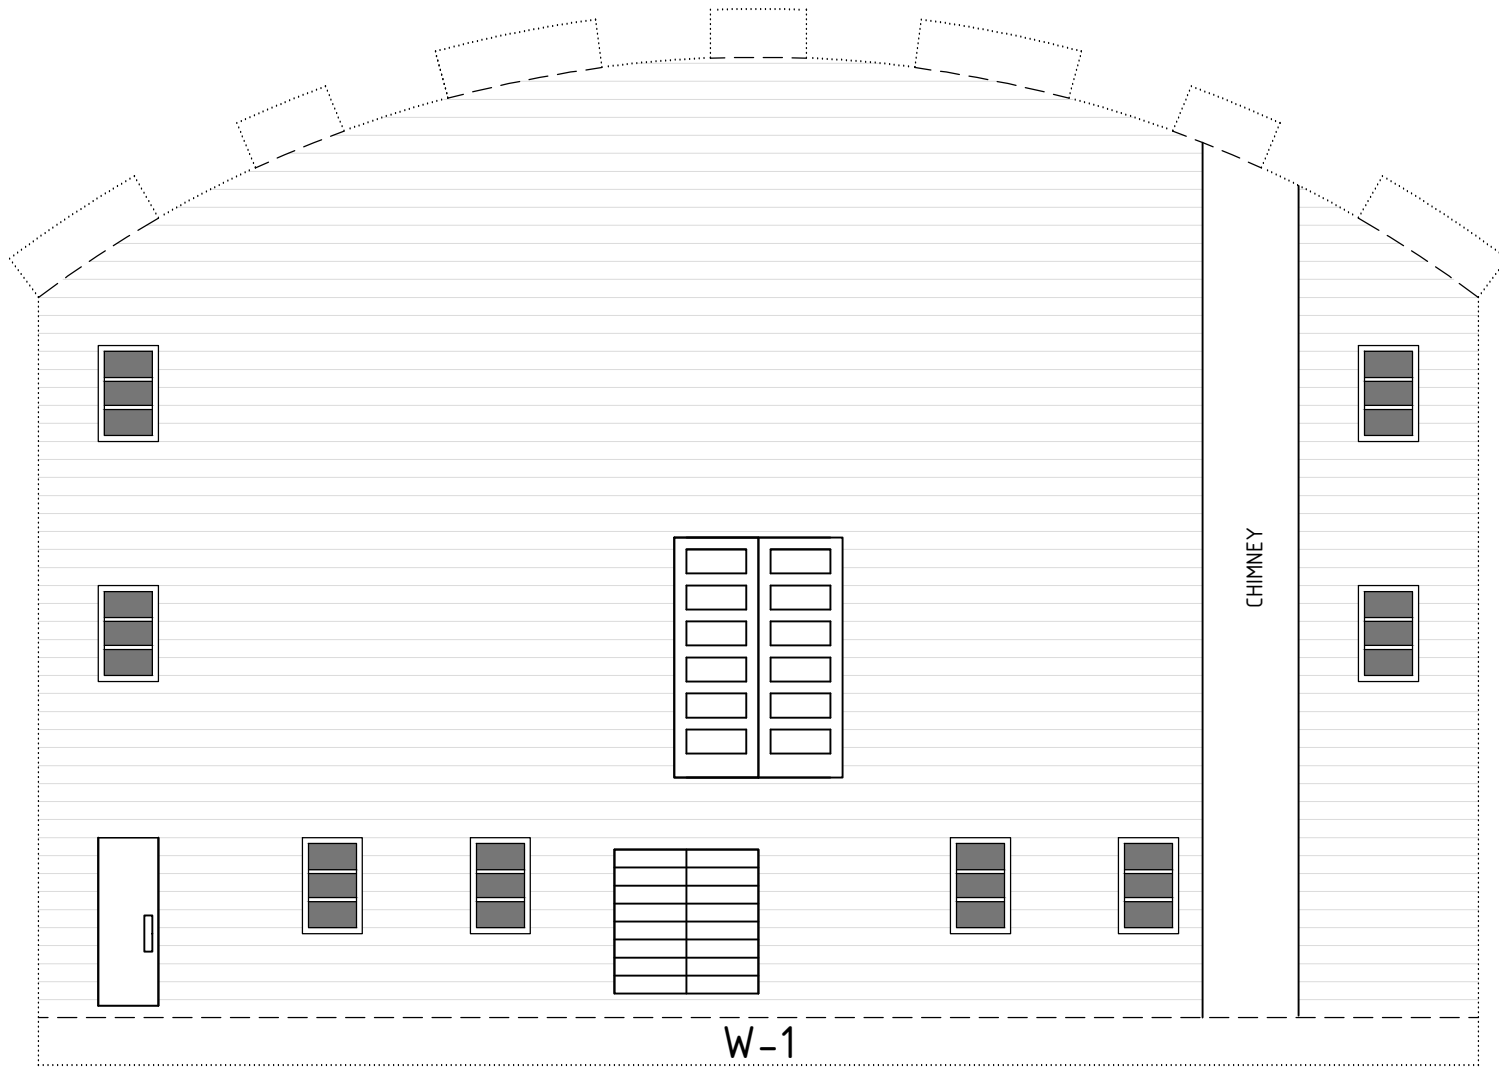




SHEET  
7 of 12

SCALE:  $\frac{1}{8}'' = 1'$

BUILD YOUR OWN  
**PULLIAM COMMUNITY BUILDING**  
WEST ELEVATION

LOVELAND  
HISTORIC  
PRESERVATION  
COMMISSION

CREATOR: ZJA  
DATE: 11-2017

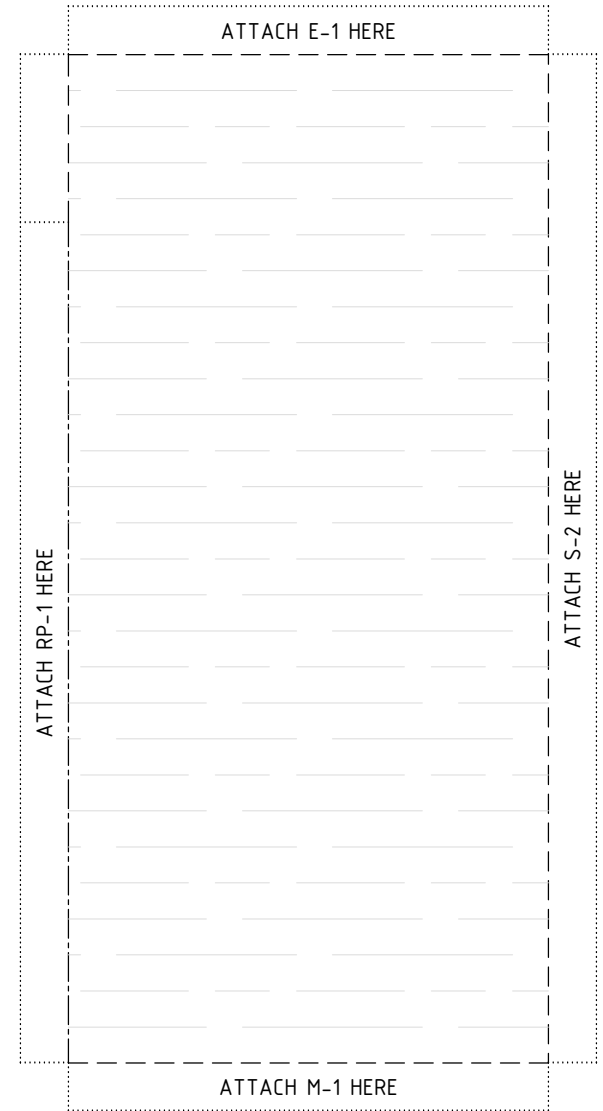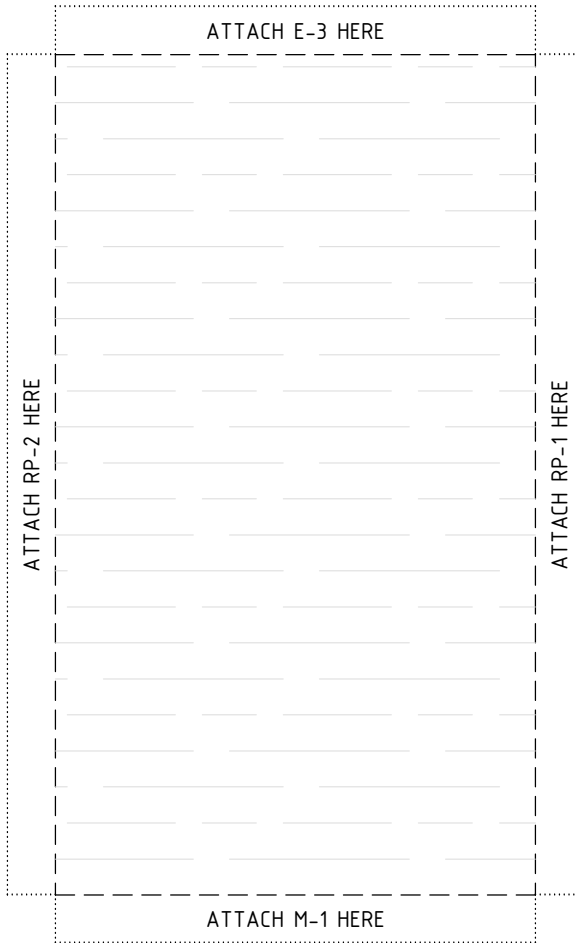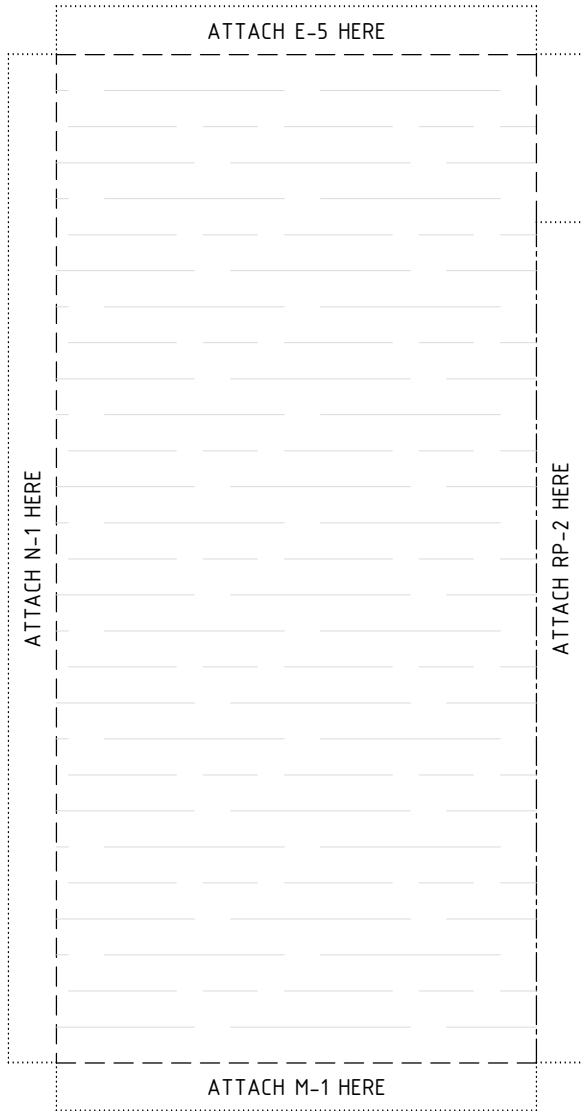

SHEET  
8 of 12

SCALE:  $\frac{3}{8}" = 1'$

BUILD YOUR OWN  
**PULLIAM COMMUNITY BUILDING**  
 PARTIAL ROOF (1 OF 3)

LOVELAND  
 HISTORIC  
 PRESERVATION  
 COMMISSION

CREATOR: ZJA  
 DATE: 11-2017



ATTACH TO TOP OF NORTH WALL

ATTACH TO TOP OF SOUTH WALL

SHEET  
9 of 12

SCALE:  $\frac{1}{8}'' = 1'$

BUILD YOUR OWN  
**PULLIAM COMMUNITY BUILDING**  
PARTIAL ROOF (2 OF 3)

LOVELAND  
HISTORIC  
PRESERVATION  
COMMISSION

CREATOR: ZJA  
DATE: 11-2017

ATTACH R-2 HERE

ATTACH TO TOP OF NORTH WALL

ATTACH TO TOP OF SOUTH WALL


SHEET  
10 of 12

SCALE:  $\frac{1}{8}$ " = 1'

*BUILD YOUR OWN*  
**PULLIAM COMMUNITY BUILDING**  
PARTIAL ROOF (3 OF 3)

LOVELAND  
HISTORIC  
PRESERVATION  
COMMISSION

CREATOR: ZJA  
DATE: 11-2017

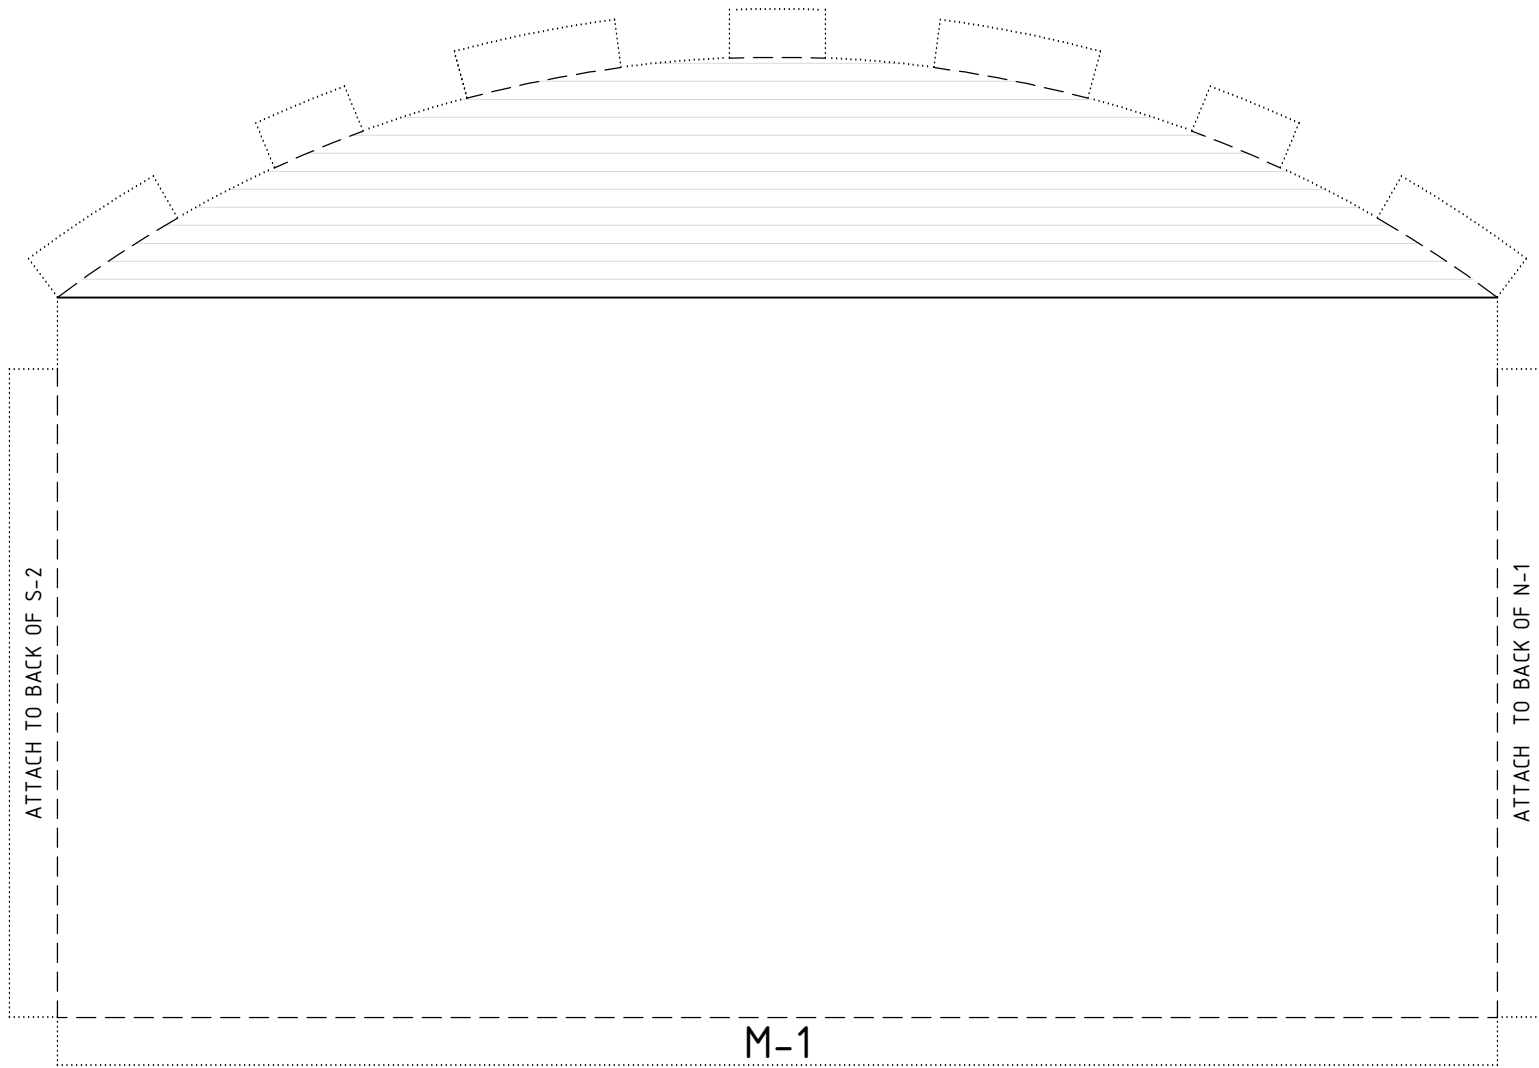



SHEET  
11 of 12


SCALE:  $\frac{1}{8}$ " = 1'

BUILD YOUR OWN  
**PULLIAM COMMUNITY BUILDING**  
MIDDLE WALL

LOVELAND  
HISTORIC  
PRESERVATION  
COMMISSION

CREATOR: ZJA  
DATE: 11-2017

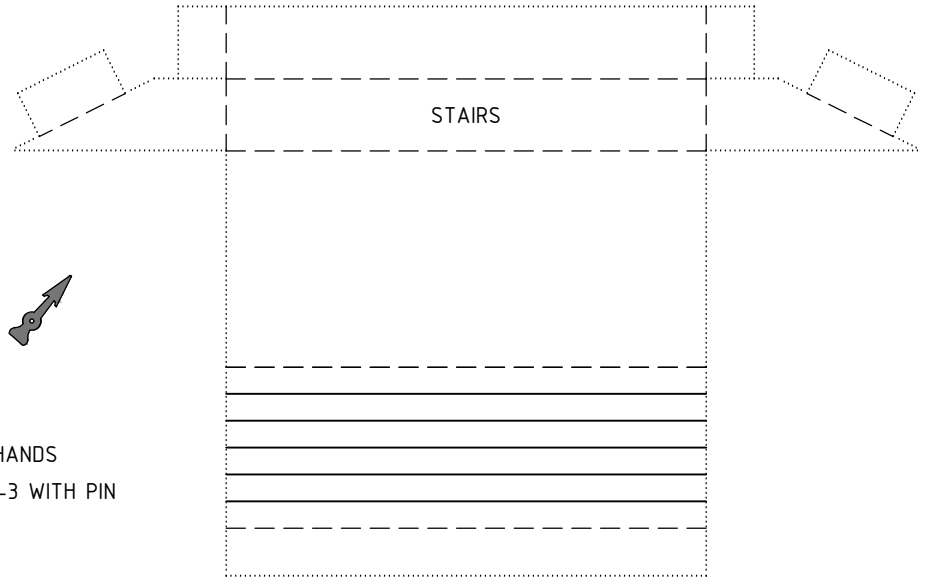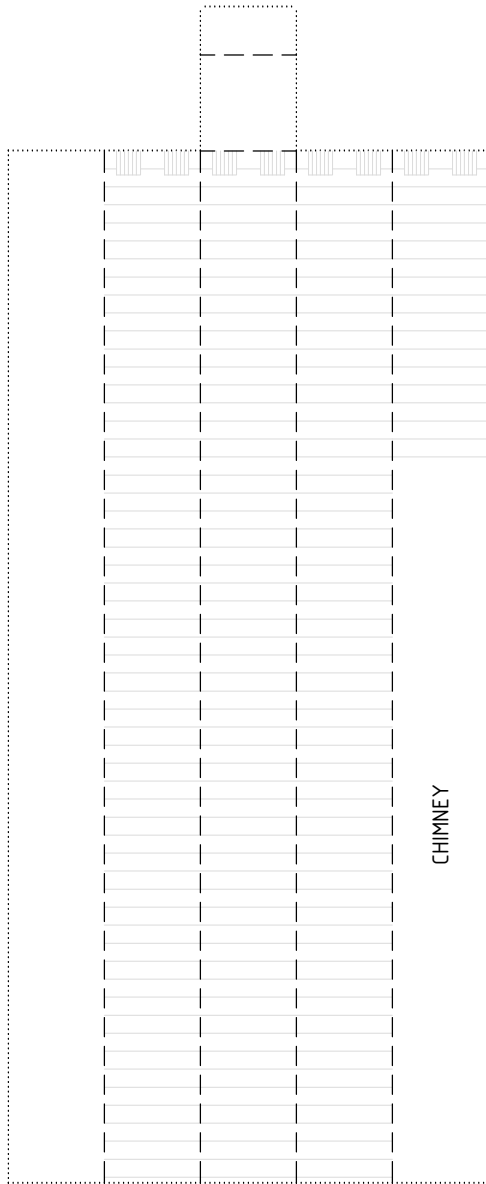

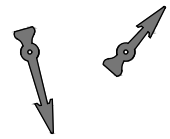  
 CLOCK HANDS  
 ATTACH TO E-3 WITH PIN

