



CENSUS TRACT: #217.04
 GRANTEE'S ADDRESS: CITY OF AMARILLO
 P.O. BOX 1971
 AMARILLO, TEXAS 79105-1971

Highland Springs Unit No. 1

A SUBURBAN SUBDIVISION IN RANDALL COUNTY
 BEING AN UNPLATTED TRACT OF LAND IN SECTION 100,
 BLOCK 9, B. S. & F. SURVEY, RANDALL COUNTY, TEXAS
 268.30 ACRES

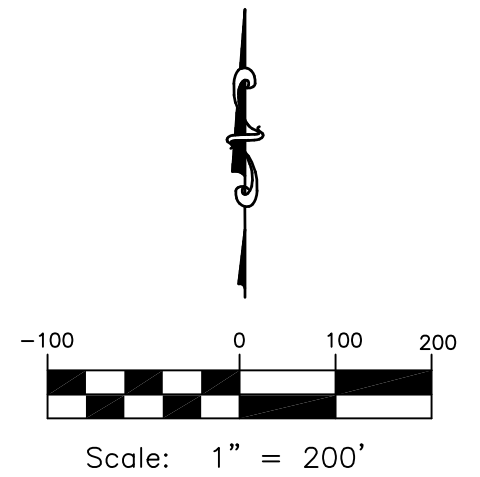

F.M. Hwy. No. 2186
 (100' R.O.W.)

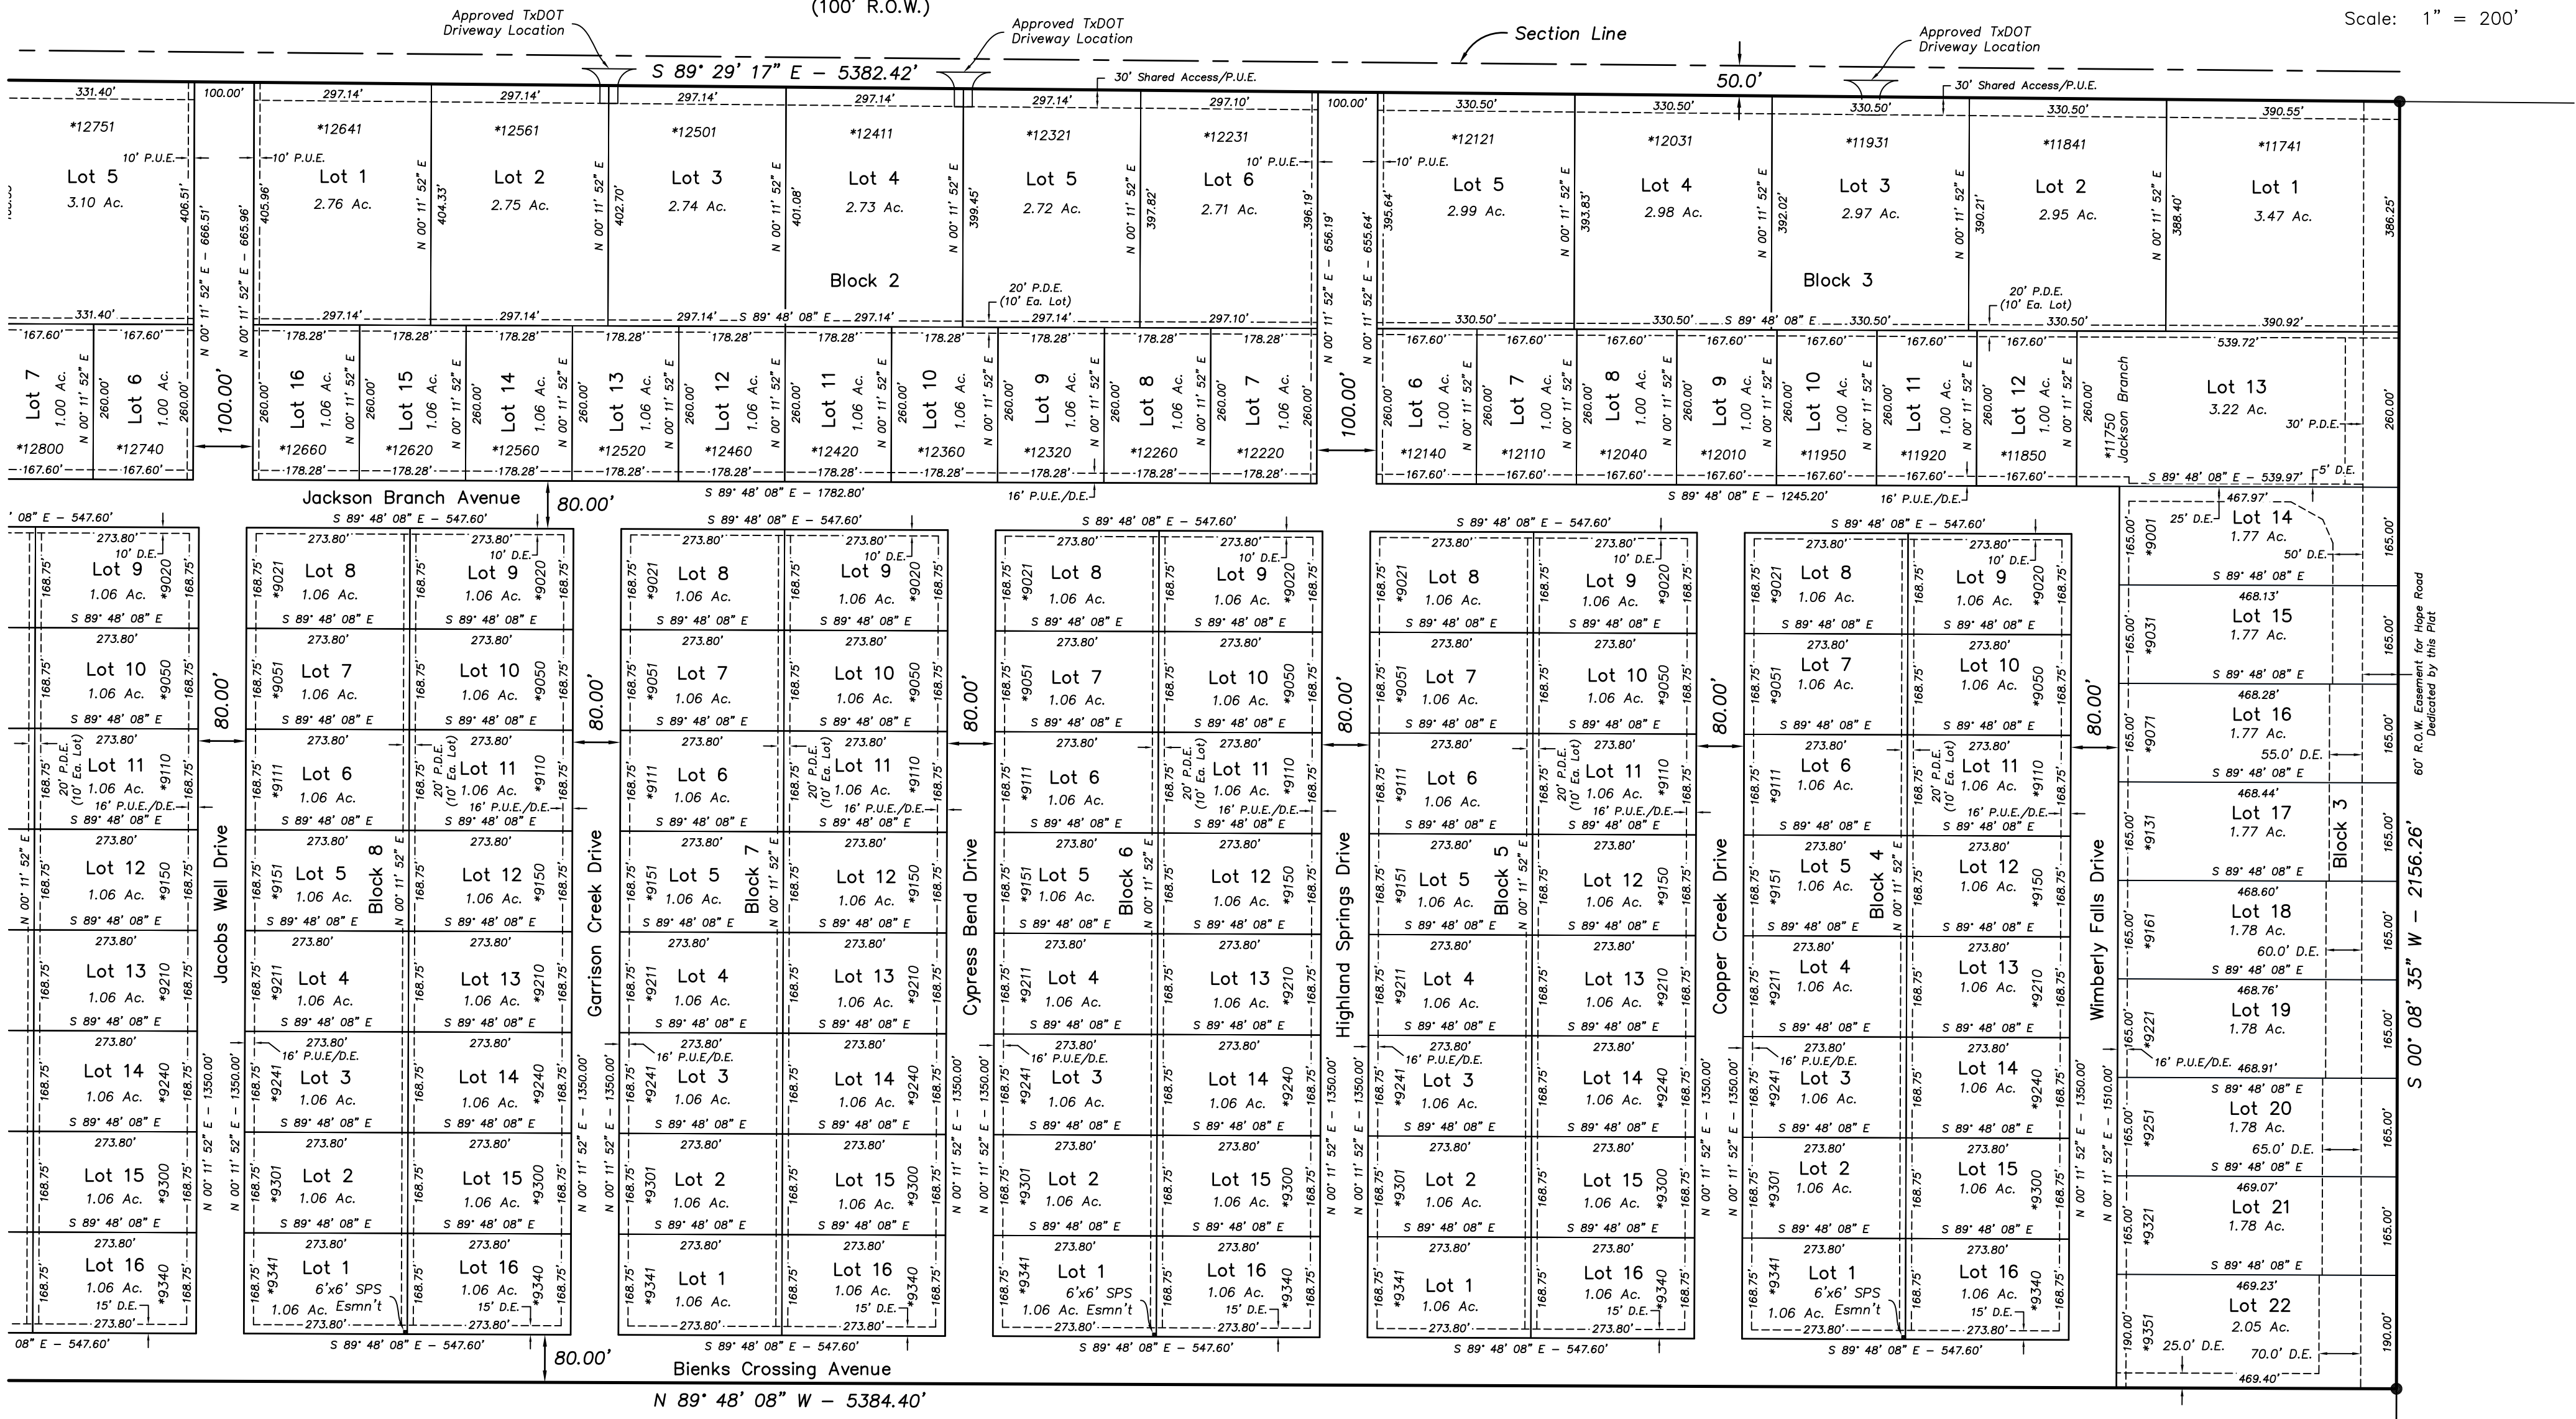

LEGEND

- = 1/2" Iron Rod w/ a Yellow Cap Set
- = 1/2" Iron Rod Found
- R.O.W. = Right-of-Way
- P.U.E. = Public Utility Easement
- D.E. = Public Drainage Easement
- P.D.E. = Private Drainage Easement

Highland Springs Unit No. 1
 A Suburban Subdivision in Randall County, Texas

SCALE: 1" = 200'	Firm No. 10090900	DRAWN BY: JA
DATE: Dec. 2017		FILE NUMBER:

OJD Engineering, LP
 Consulting Engineers & Surveyors

806-447-2503
 P.O. BOX 543
 WELLINGTON, TX 79095

DRAWING NUMBER
3 of 4