
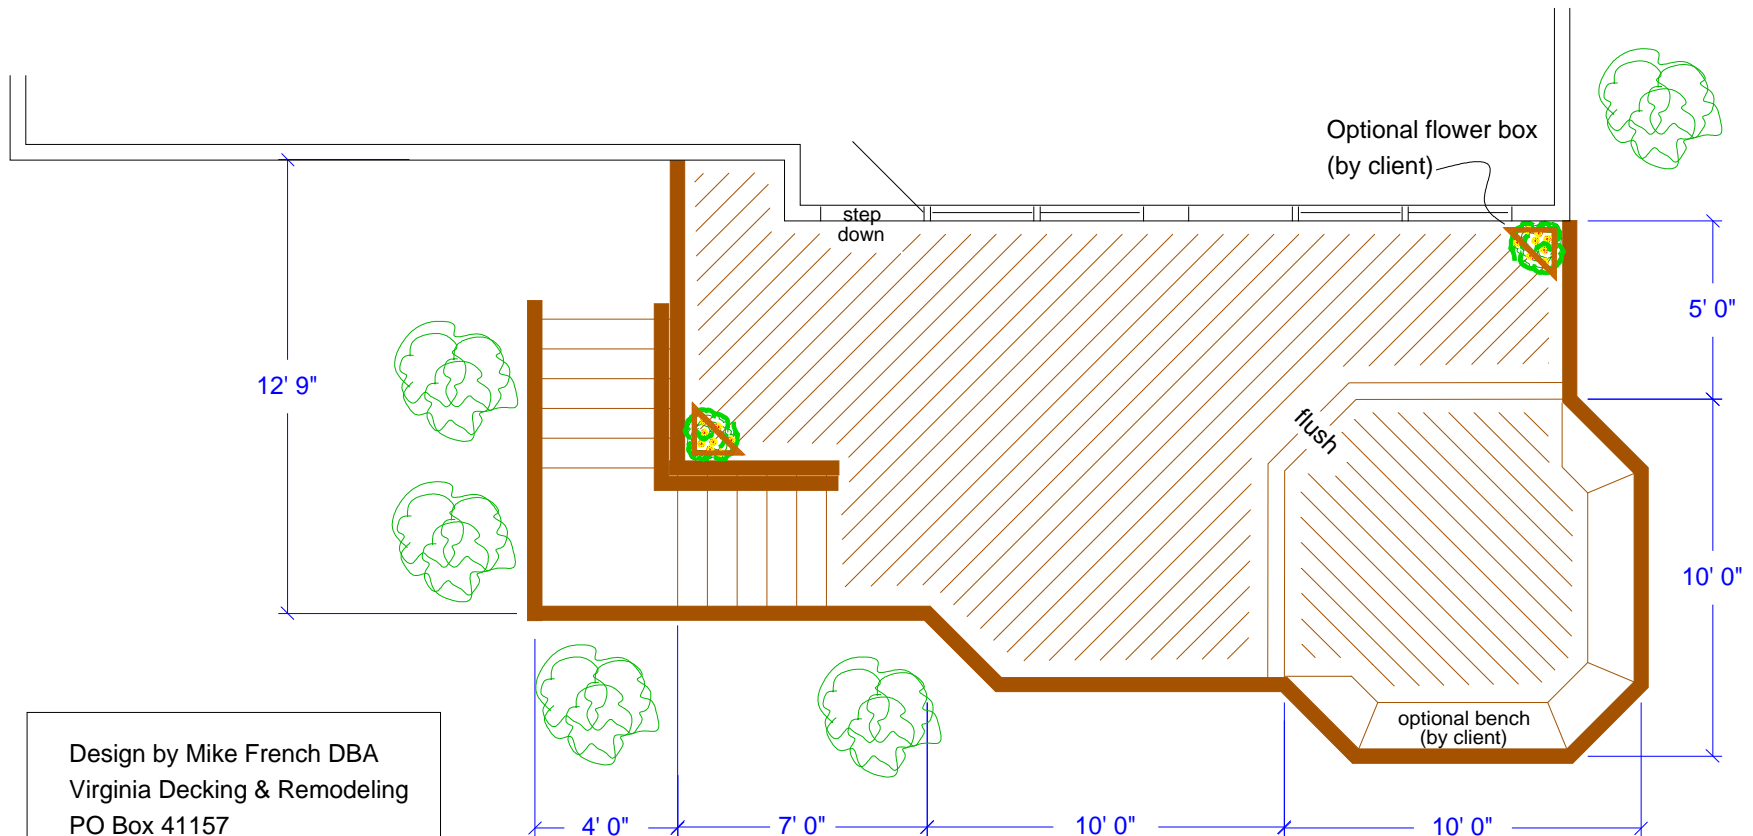


NOTES:

- ~ Locations of windows and doors is approximate.
- ~ All dimensions shown are approximate.
- ~ Install 5/4x6 Ipe decking w/ Deckmaster Hidden Fasteners
- ~ Recommend ordering Ipe from Bruce Heintz (540 845-1137 C)
Bruce gives my clients a nice discount on the Ipe.
- ~ Ipe on step treads and rail caps.
- ~ Builder frames ready for client to install decking, railings, trim and options.
- ~ Client to paint railing PT 2x4s;
Recommend Sikkens opaque stain (800 833-7288).

Detail for Deckorator Handrail Bolted to Outside of Deck Floor

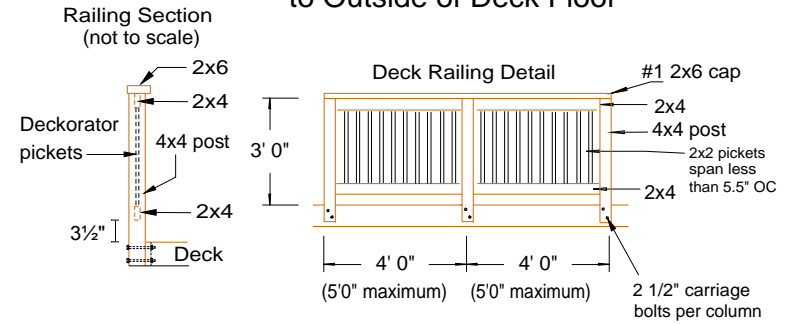

Design by Mike French DBA
Virginia Decking & Remodeling
PO Box 41157
Fredericksburg, VA 22404
540 786-3534 m/w/f 10-4pm
www.vadeck.com